


1059900
1E230000

LOWER

WILSON

POND

44

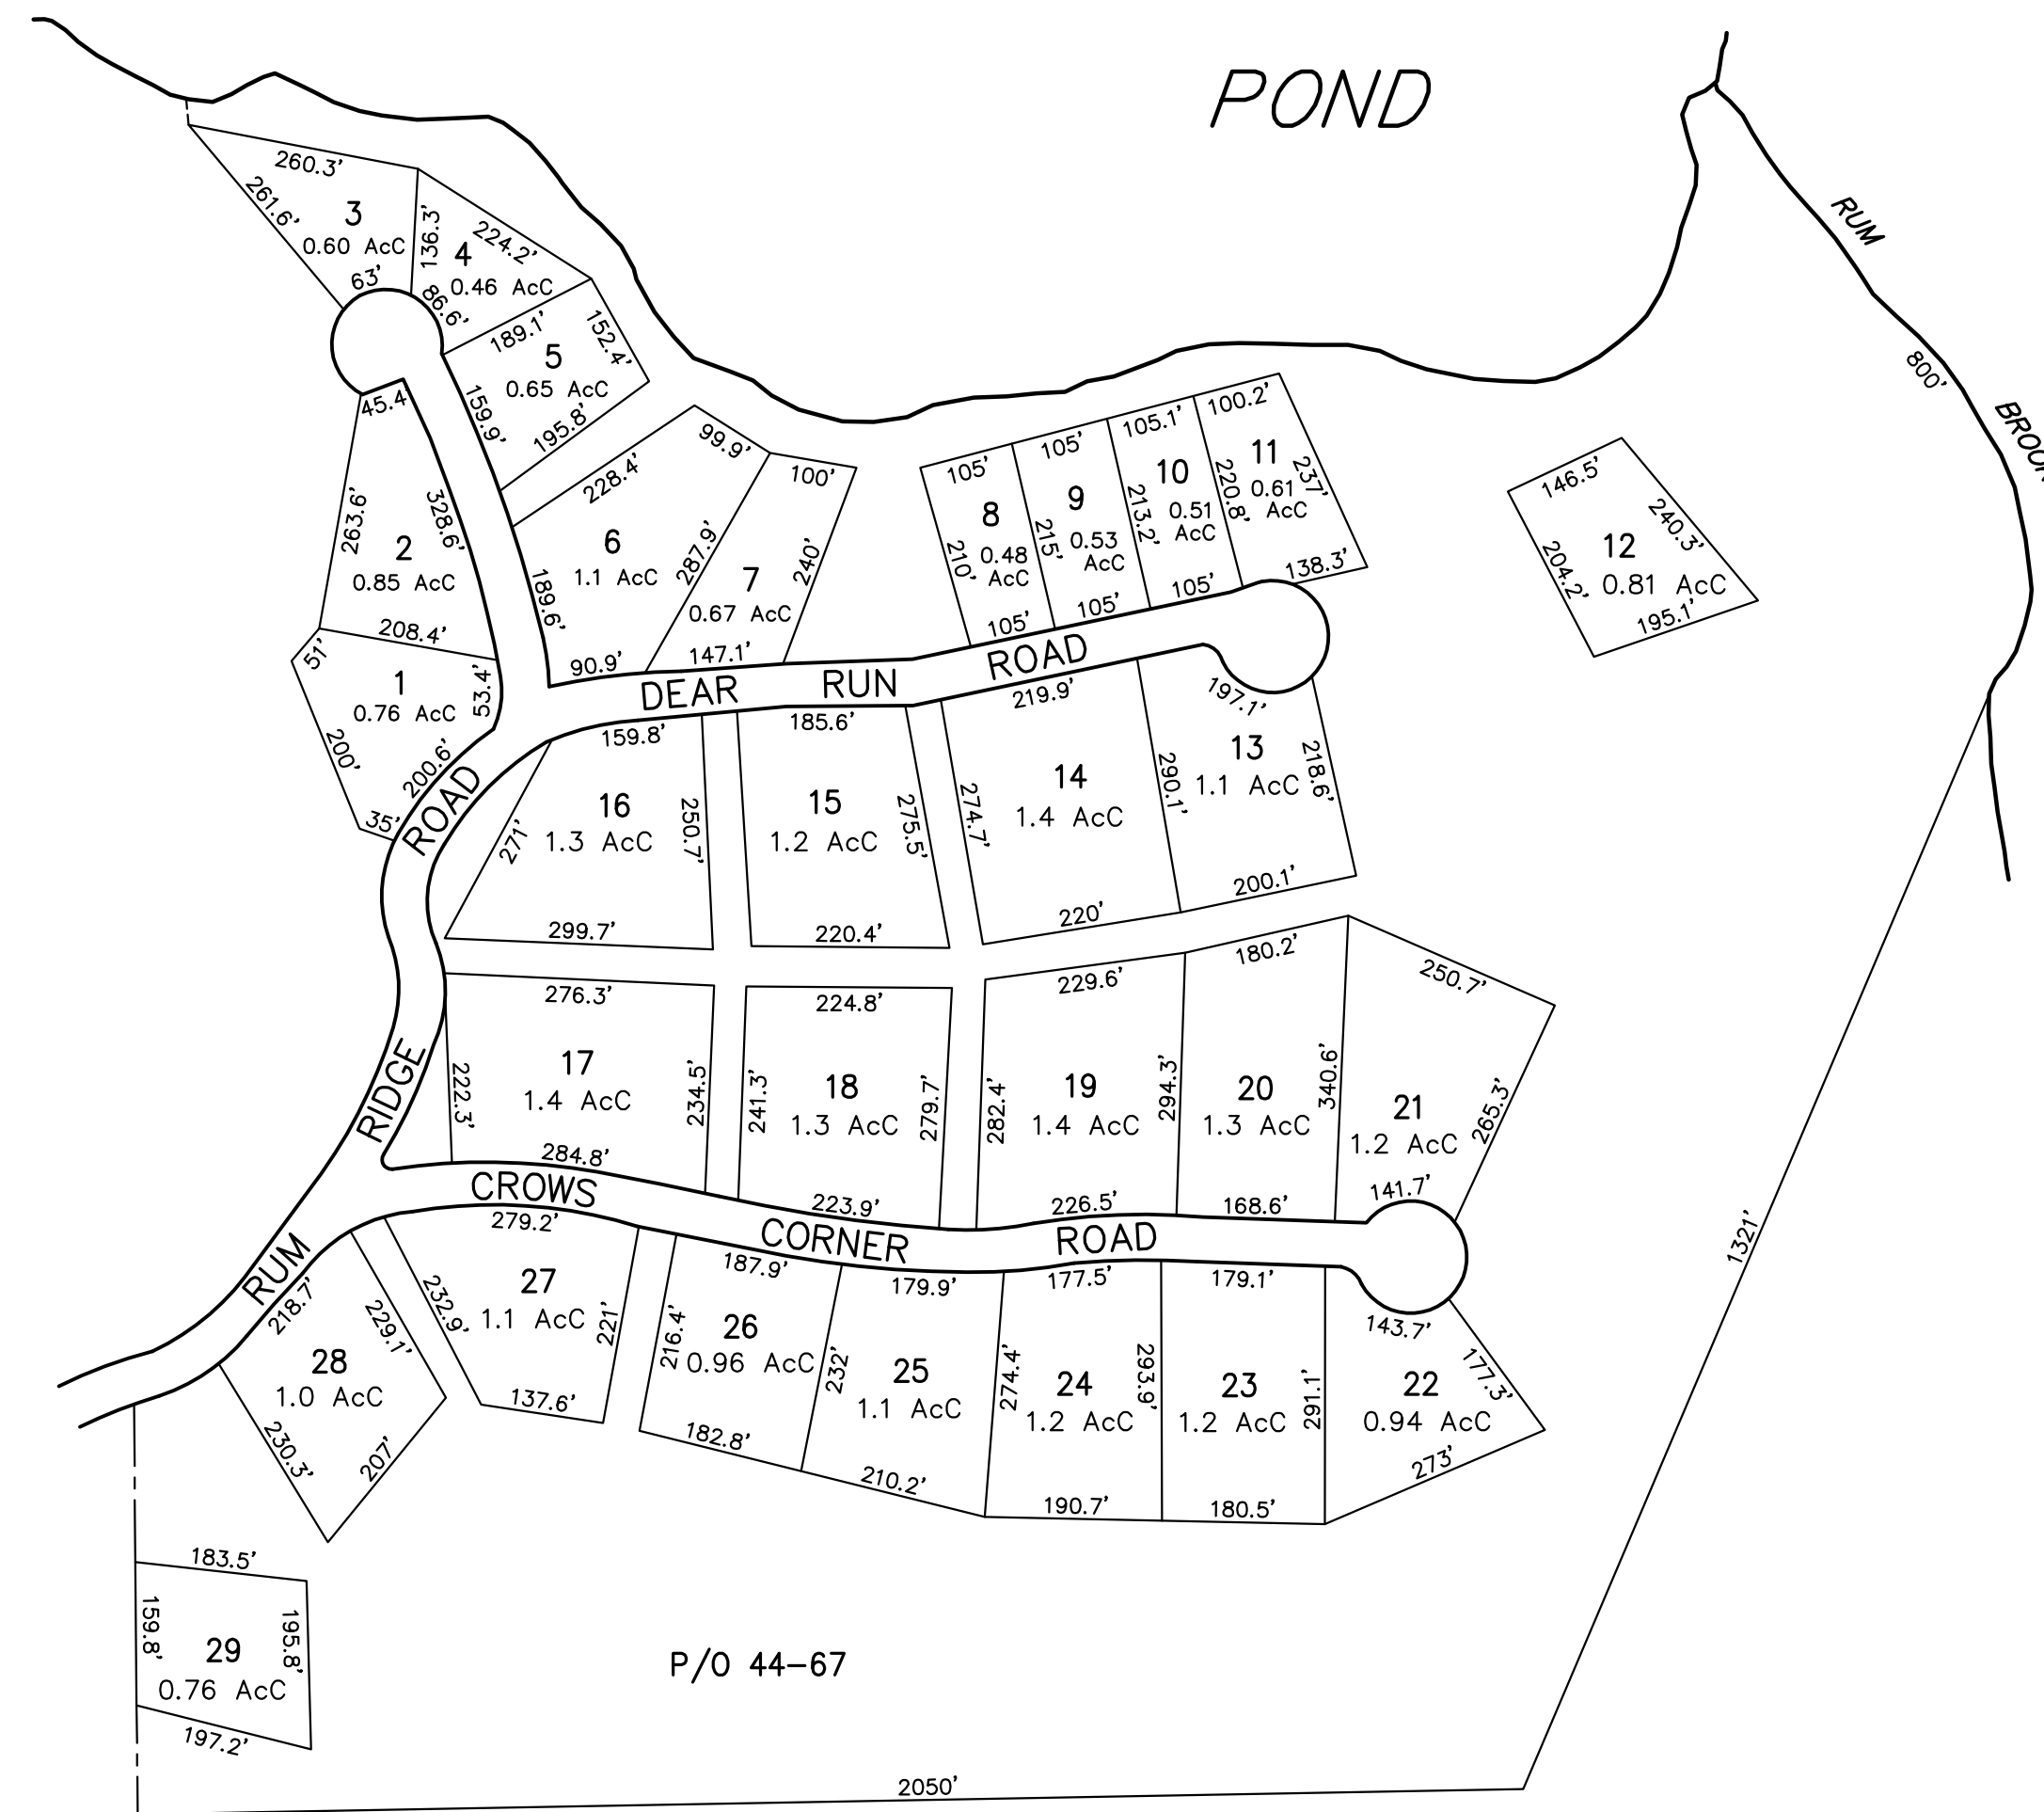

1059900
1E240000

9

1059600
1E230000

1059700
1E240000

PARCEL NUMBERS 1
 ADJACENT MAPS 2
 MATCH LINE

FOR ASSESSMENT PURPOSES ONLY
 NOT TO BE USED FOR CONVEYANCES

REVISED & REPRINTED BY
CAI Technologies
 Precision Mapping. Geospatial Solutions.
 11 PLEASANT STREET, LITTLETON, NH 03561
 800.322.4540 - WWW.CAI-TECH.COM

PROPERTY MAP
TOWN OF GREENVILLE
 PISCATAQUIS COUNTY, MAINE
 PREPARED BY
JAMES W. SEWALL COMPANY OLD TOWN, MAINE
 SCALE : 1" = 200± FEET