


INS83000
TE225000

5

INS84000
TE23000

1

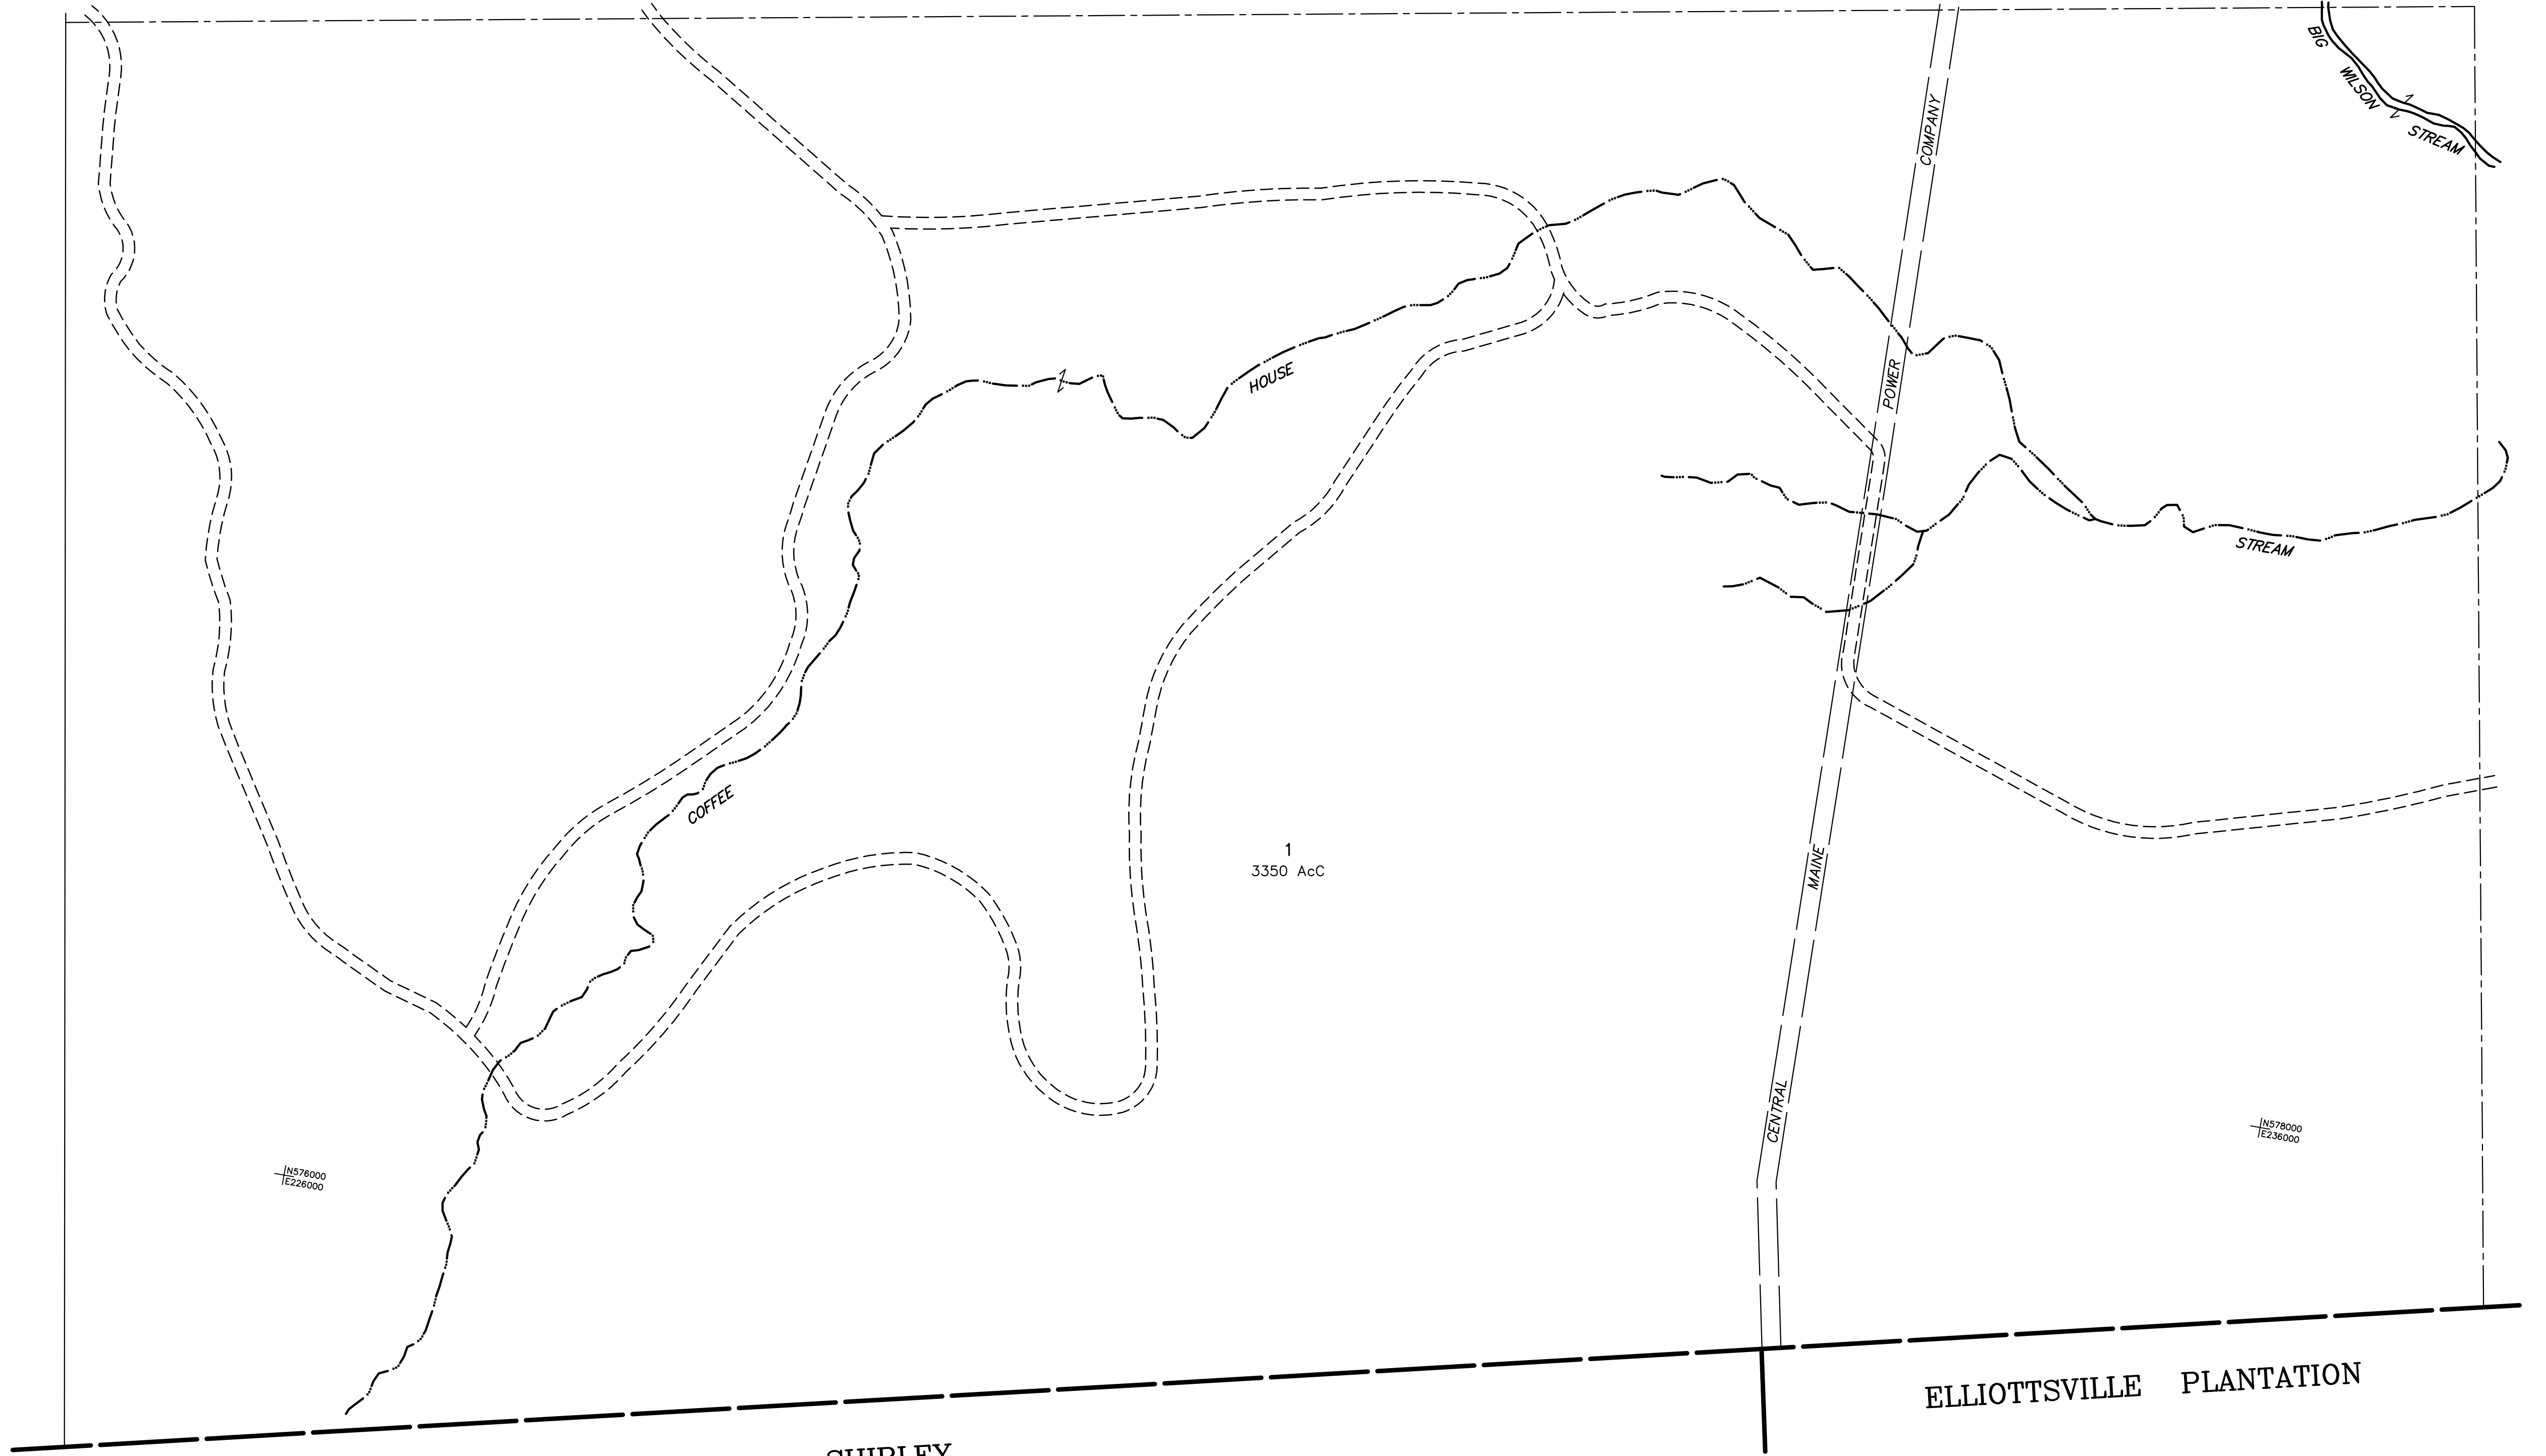

3

INS78000
TE226000

1
3350 AcC

INS78000
TE236000

SHIRLEY

ELLIOTTSVILLE PLANTATION

PARCEL NUMBERS 1
ADJACENT MAPS 2
MATCH LINE

FOR ASSESSMENT PURPOSES ONLY
NOT TO BE USED FOR CONVEYANCES

REVISED & REPRINTED BY
CAI Technologies
Precision Mapping, Geospatial Solutions
11 PLEASANT STREET, LITTLETON, NH 03561
800.322.4540 - WWW.CAI-TECH.COM

PROPERTY MAP
TOWN OF GREENVILLE
PISCATAQUIS COUNTY, MAINE
PREPARED BY
JAMES W. SEWALL COMPANY OLD TOWN, MAINE
SCALE : 1" = 500± FEET

2