


MOOSEHEAD

LAKE

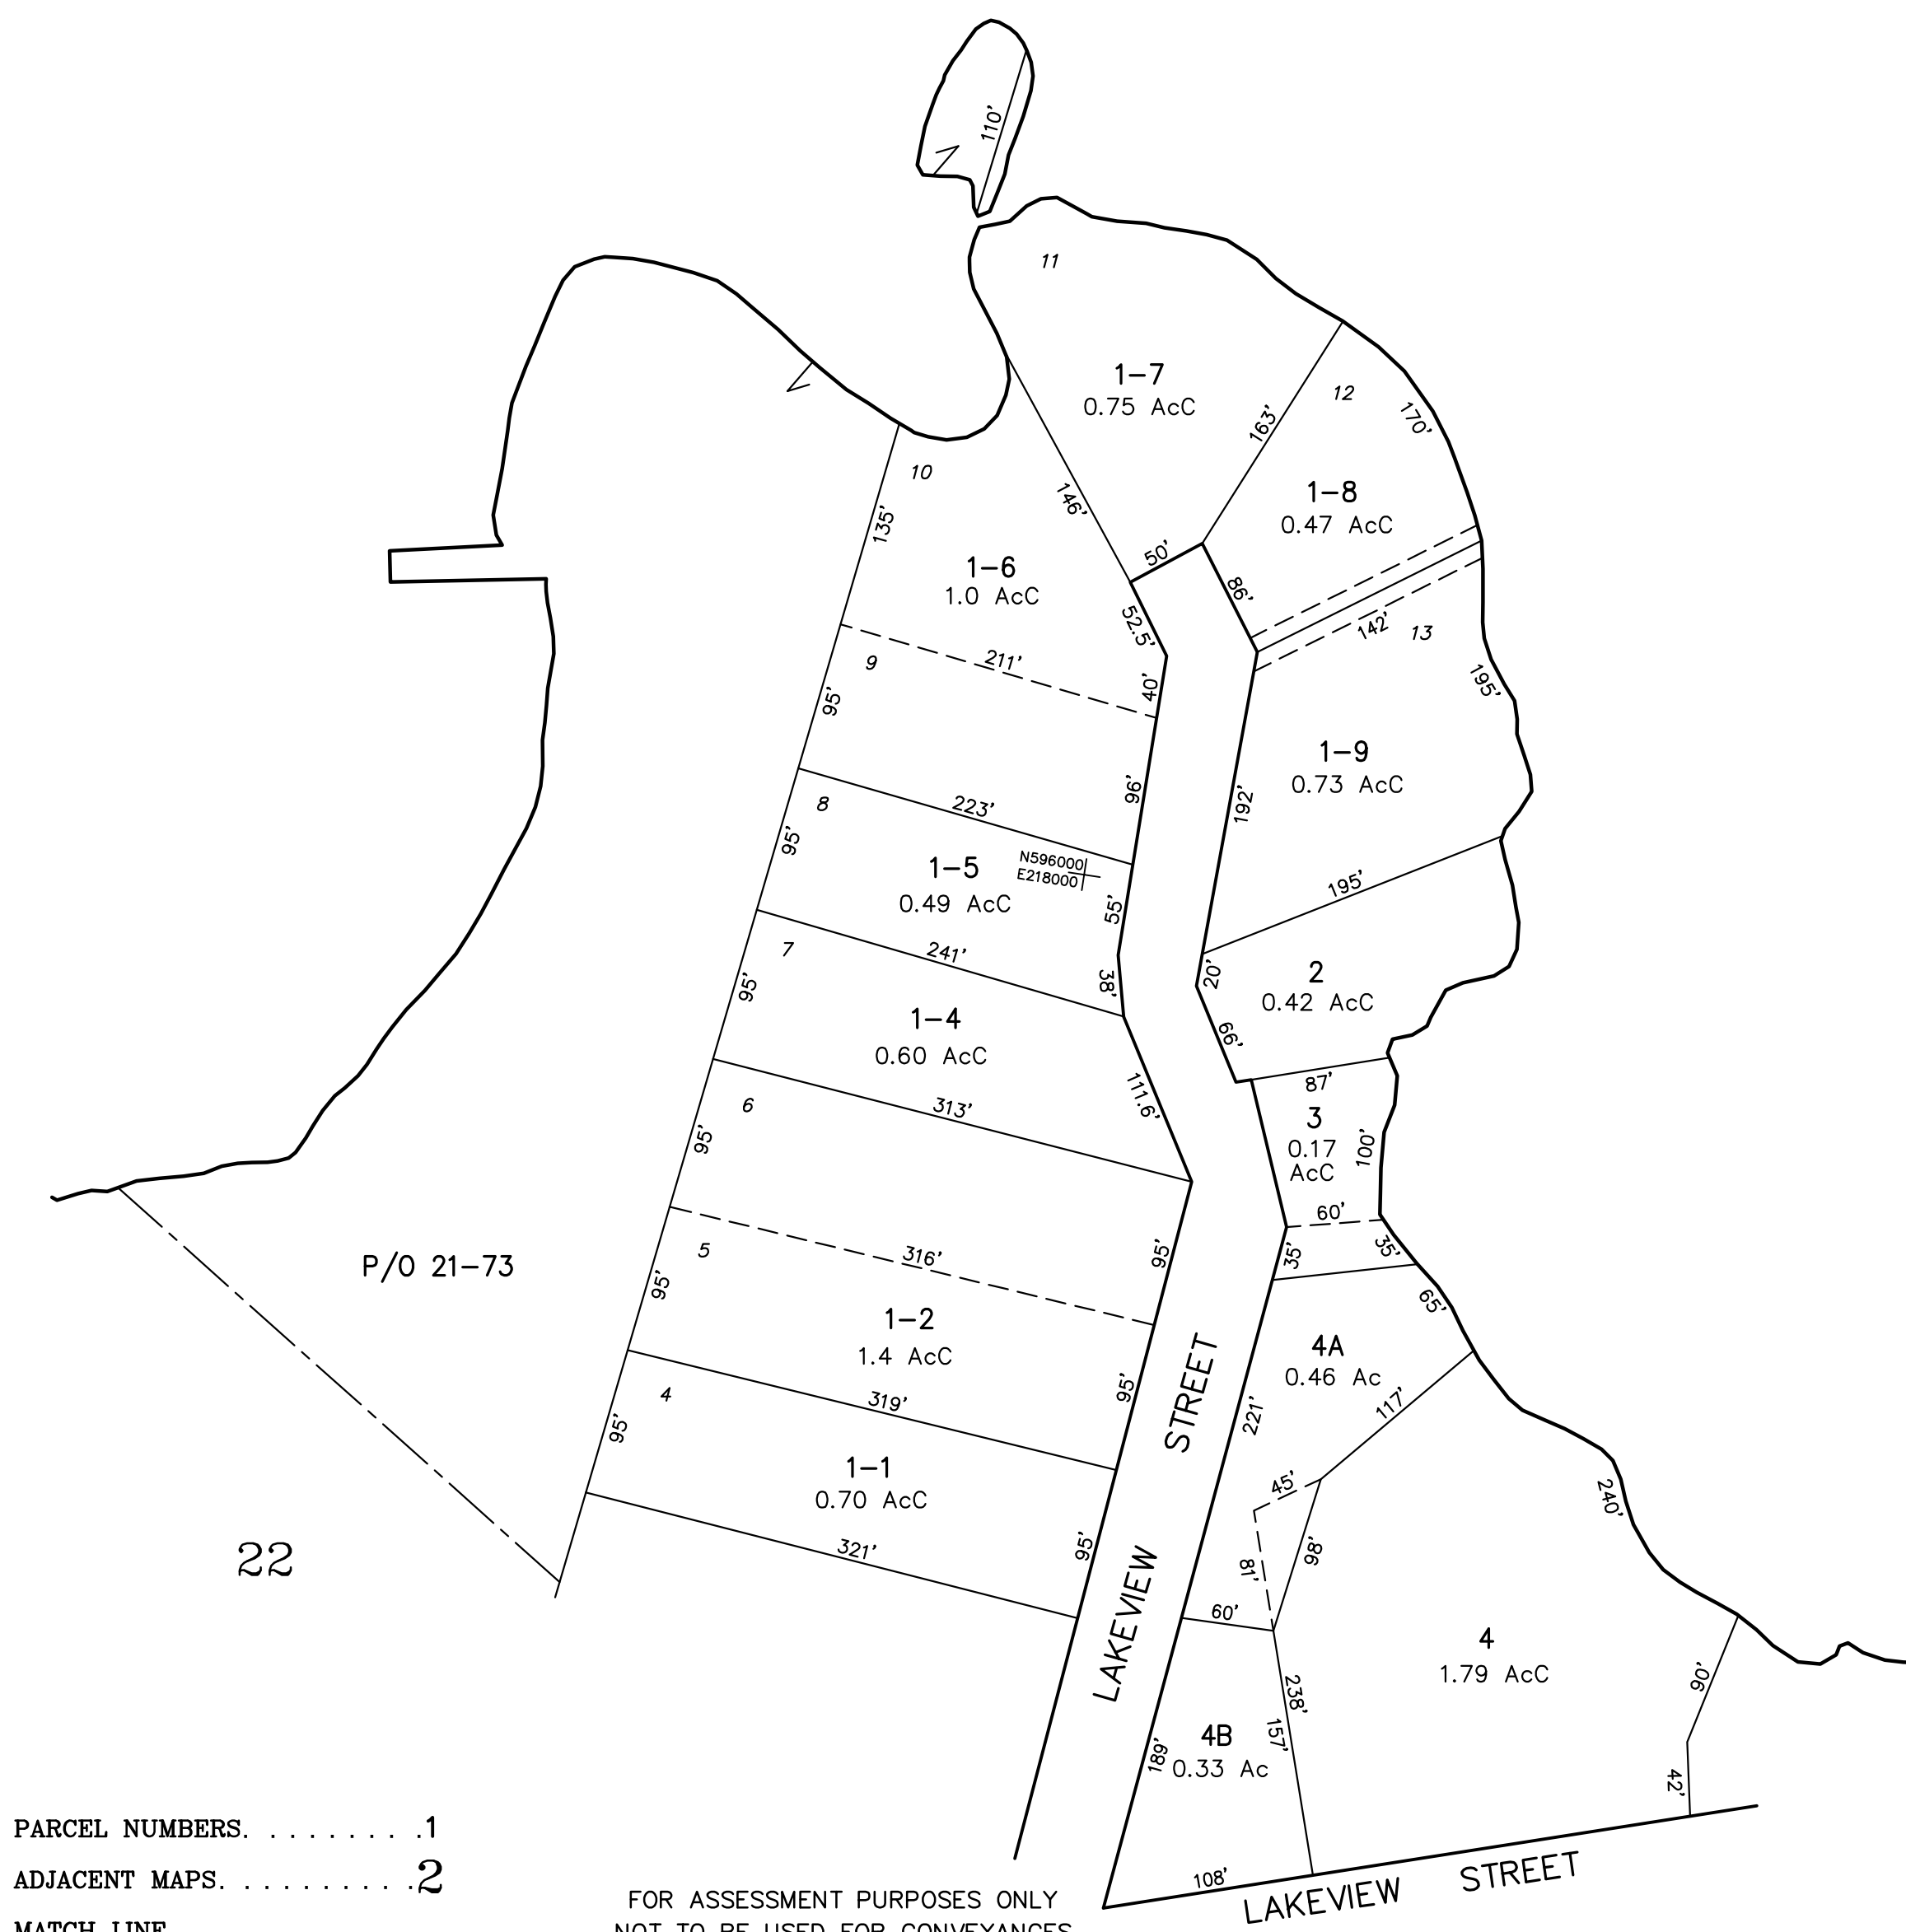

PARCEL NUMBERS 1
 ADJACENT MAPS 2
 MATCH LINE

FOR ASSESSMENT PURPOSES ONLY
 NOT TO BE USED FOR CONVEYANCES

REVISED & REPRINTED BY
CAI Technologies
 Precision Mapping Geospatial Solutions
 11 PLEASANT STREET, LITTLETON, NH 03561
 800.322.4540 - WWW.CAI-TECH.COM

40
0.02 AcC

39
0.06 AcC

NS97000
E219000

NS96000
E219000

22

PROPERTY MAP
TOWN OF GREENVILLE
 PISCATAQUIS COUNTY, MAINE
 PREPARED BY
JAMES W. SEWALL COMPANY OLD TOWN, MAINE
 SCALE : 1" = 100± FEET

26