


IN604000
E2220000

10

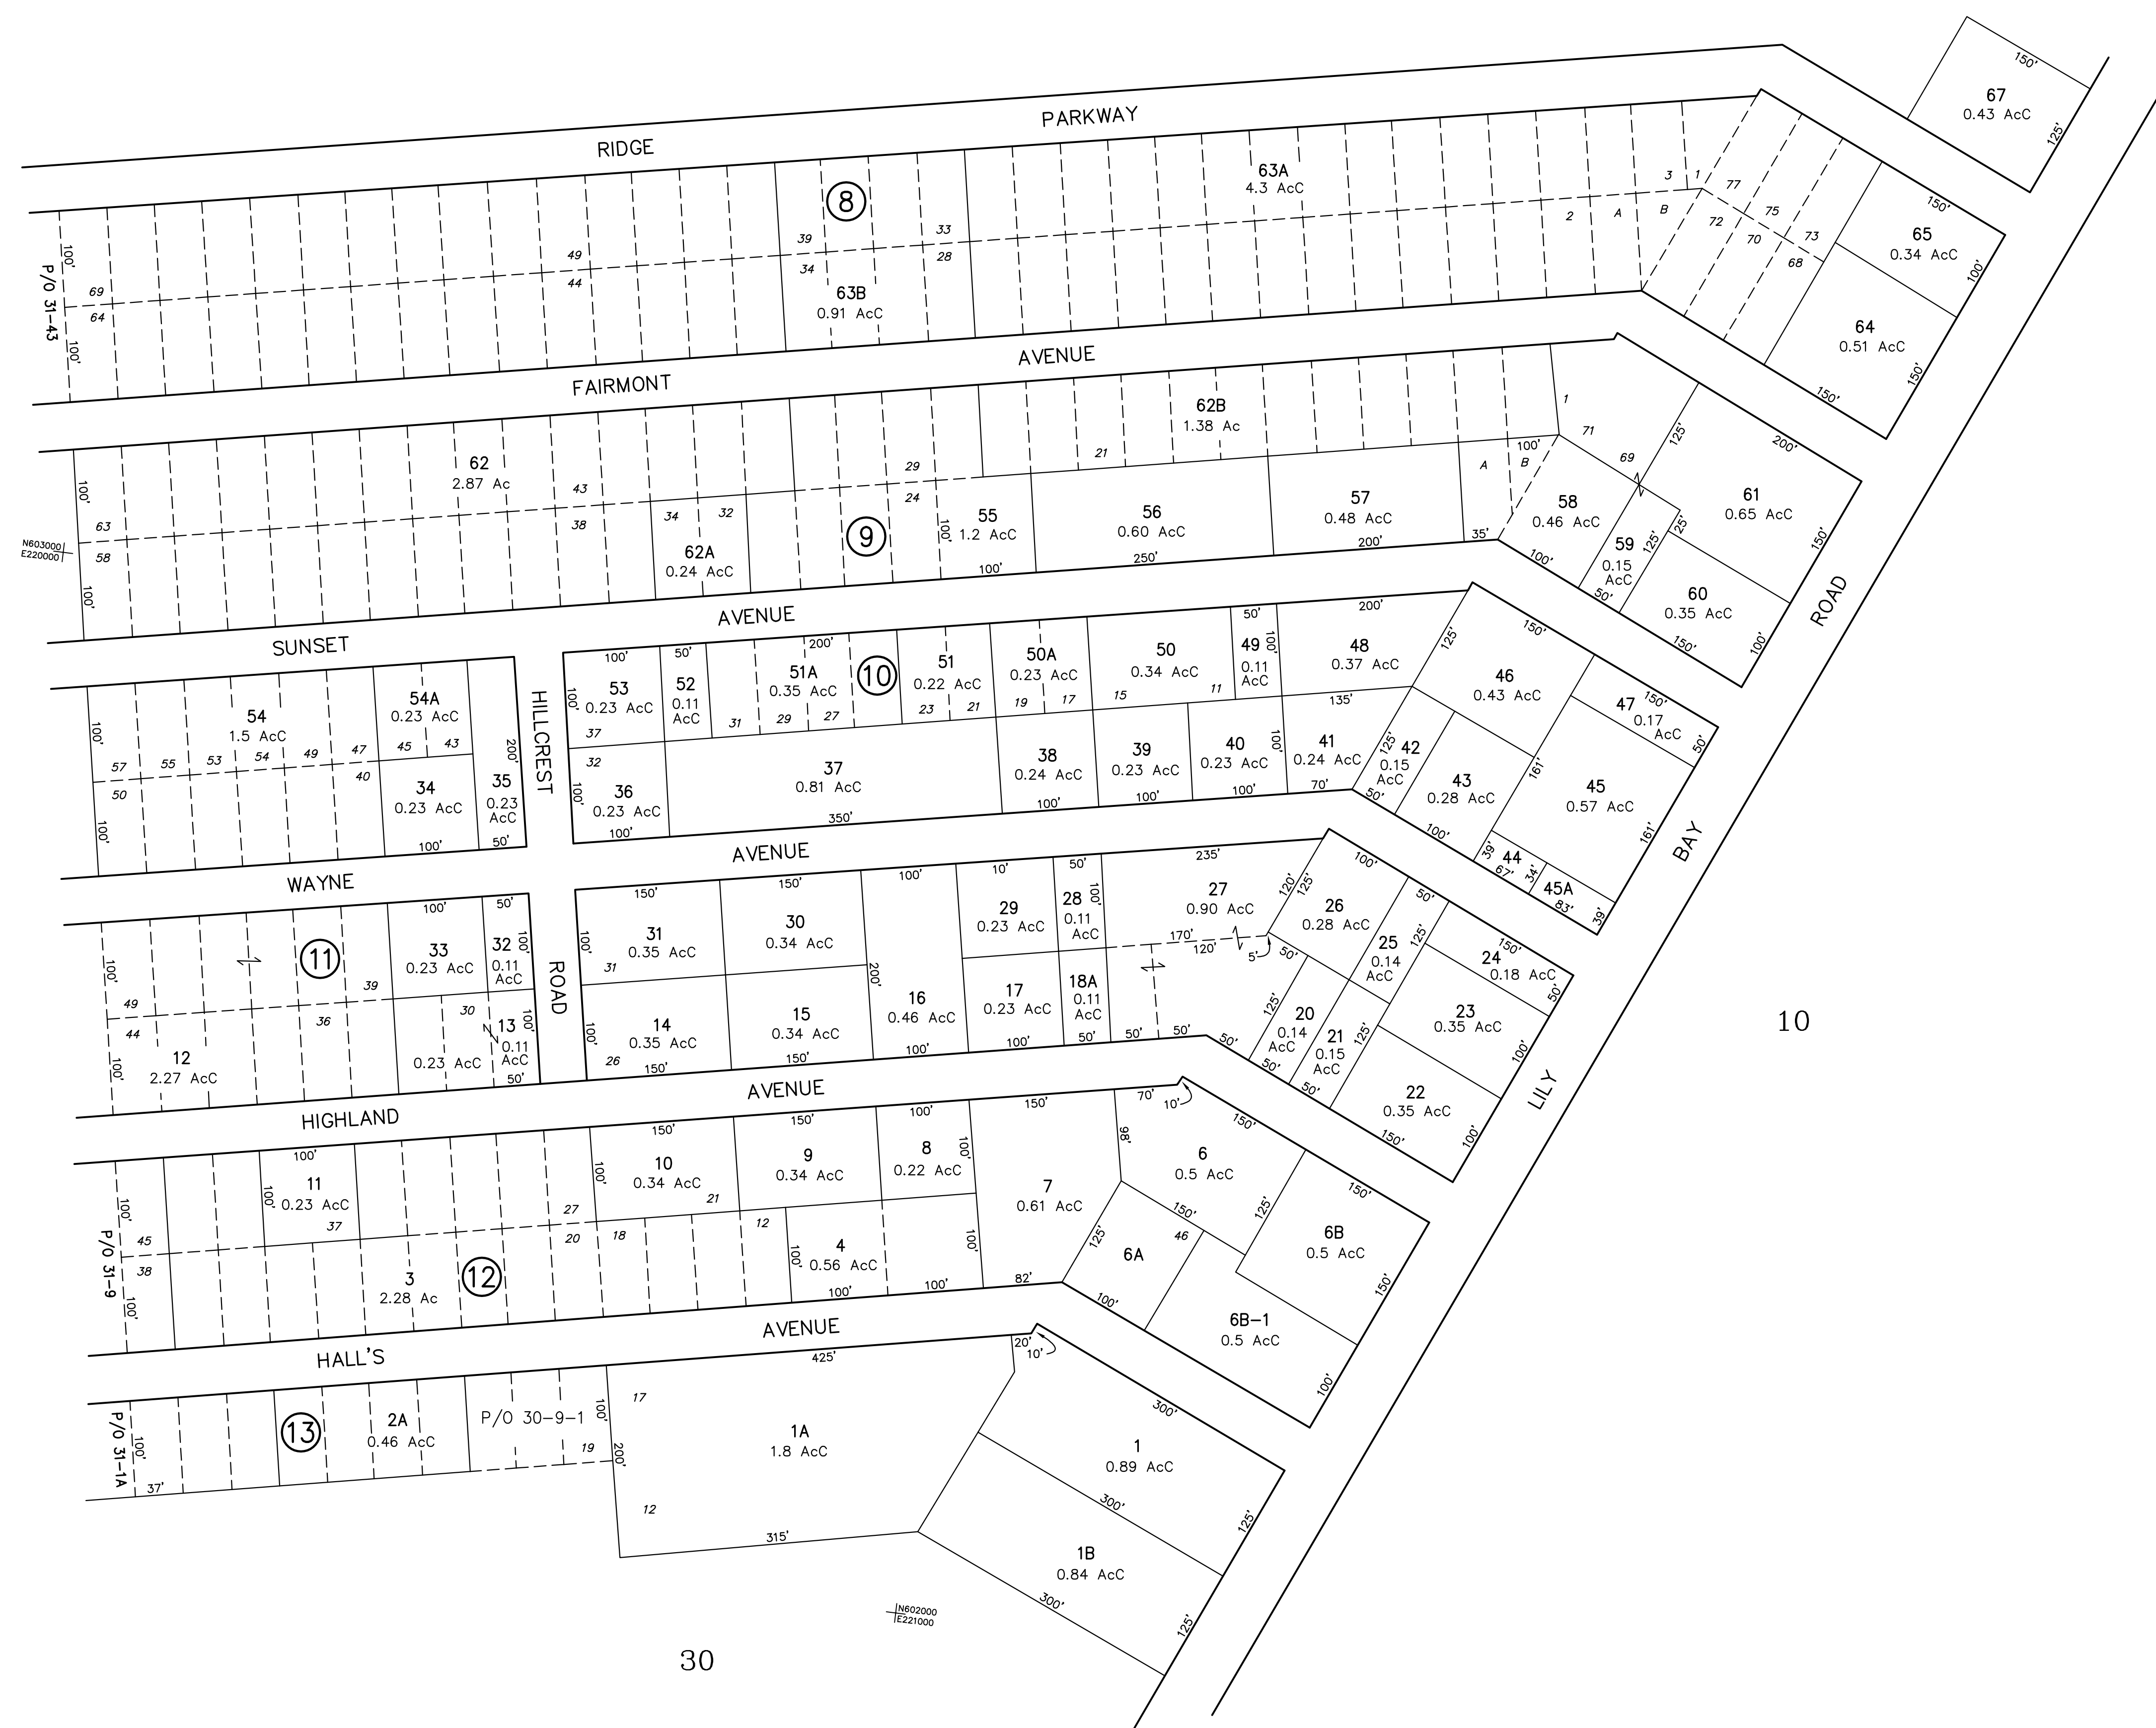

31

10

30

IN602000
E2220000

IN602000
E221000

PARCEL NUMBERS 1
ADJACENT MAPS 2
MATCH LINE

FOR ASSESSMENT PURPOSES ONLY
NOT TO BE USED FOR CONVEYANCES

REVISED & REPRINTED BY
CAI Technologies
Precision Mapping. Geospatial Solutions.
11 PLEASANT STREET, LITTLETON, NH 03561
800.322.4540 - WWW.CAI-TECH.COM

PROPERTY MAP
TOWN OF GREENVILLE
PISCATAQUIS COUNTY, MAINE
PREPARED BY
JAMES W. SEWALL COMPANY OLD TOWN, MAINE
SCALE : 1" = 100± FEET

32